


Anschlusschema / Schéma de raccordement / Schema di allacciamento

BSX

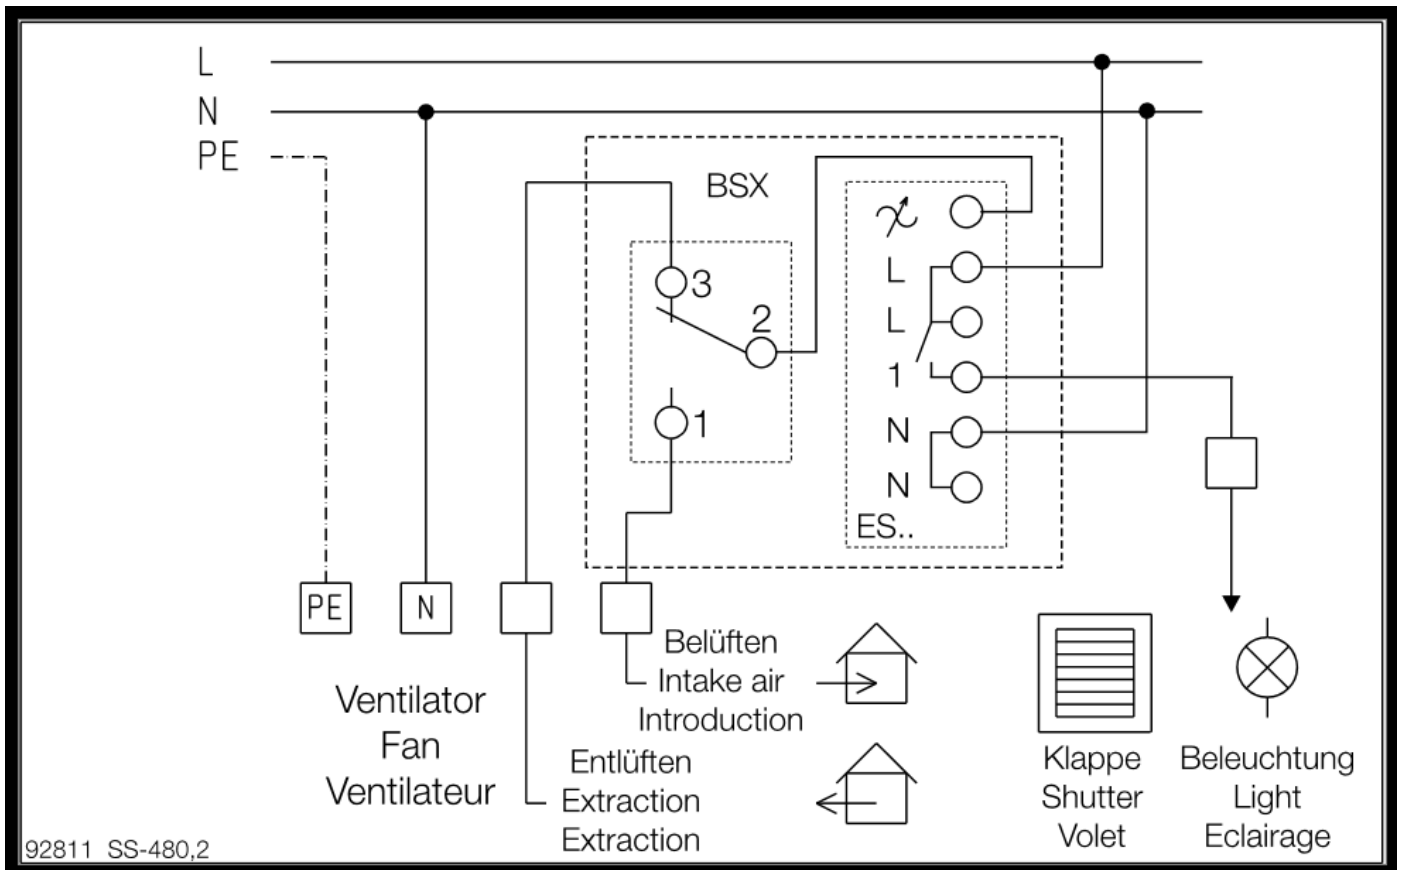

92811 SS-480,2